


# Adlai E. Stevenson School

## Existing Floor Plan

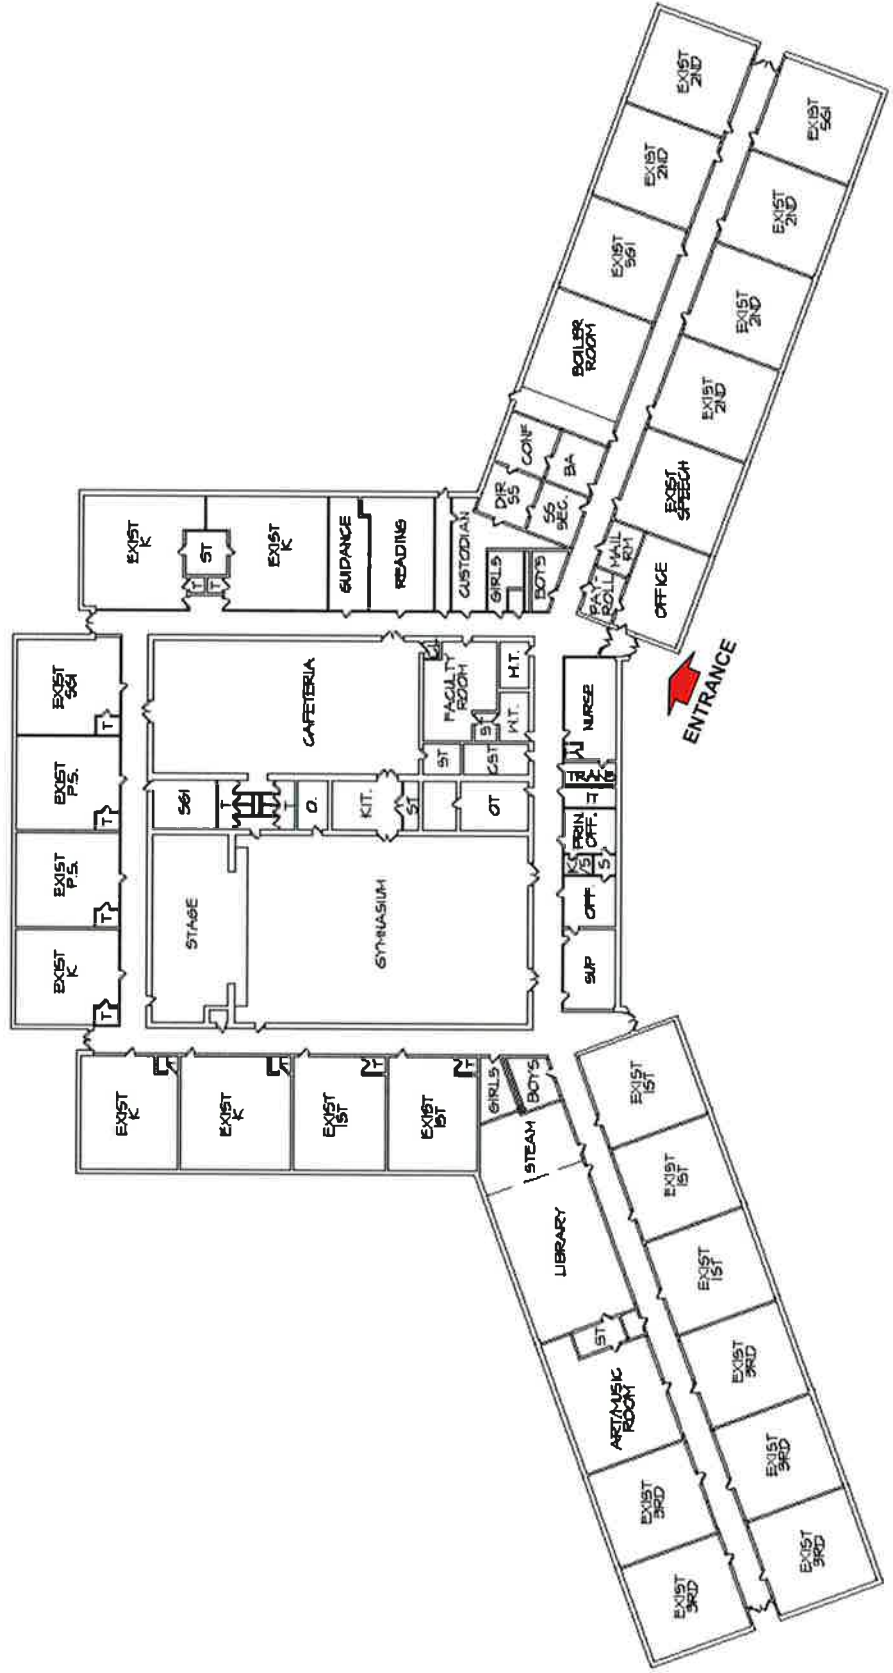


# Adlai E. Stevenson School Preliminary Floor Plan

**PLAN LEGEND**

	EXISTING TO REMAIN
	RENOVATION
	NEW ADDITION/BUILDING

Proposed Addition  
(7,100 SF)

## Pre-K thru 2nd Option 2

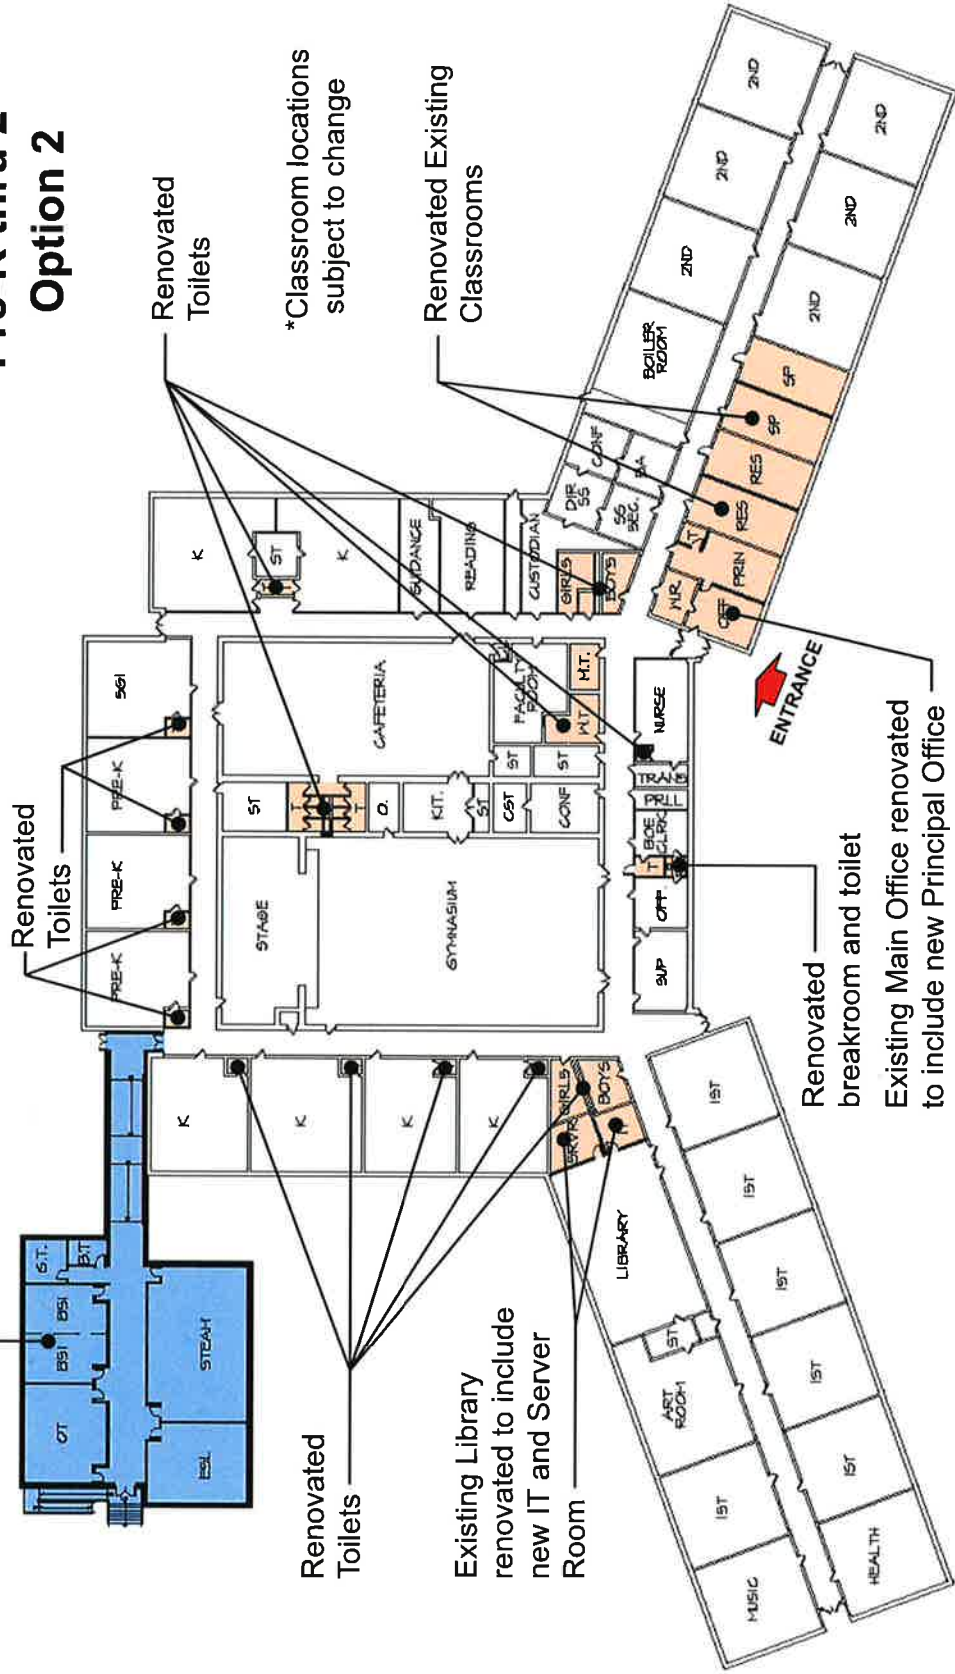

Renovated Toilets

\*Classroom locations subject to change

Renovated Existing Classrooms

ENTRANCE

Renovated breakroom and toilet  
Existing Main Office renovated to include new Principal Office

Renovated Toilets  
Existing Library renovated to include new IT and Server Room